


— Calcoli statici —

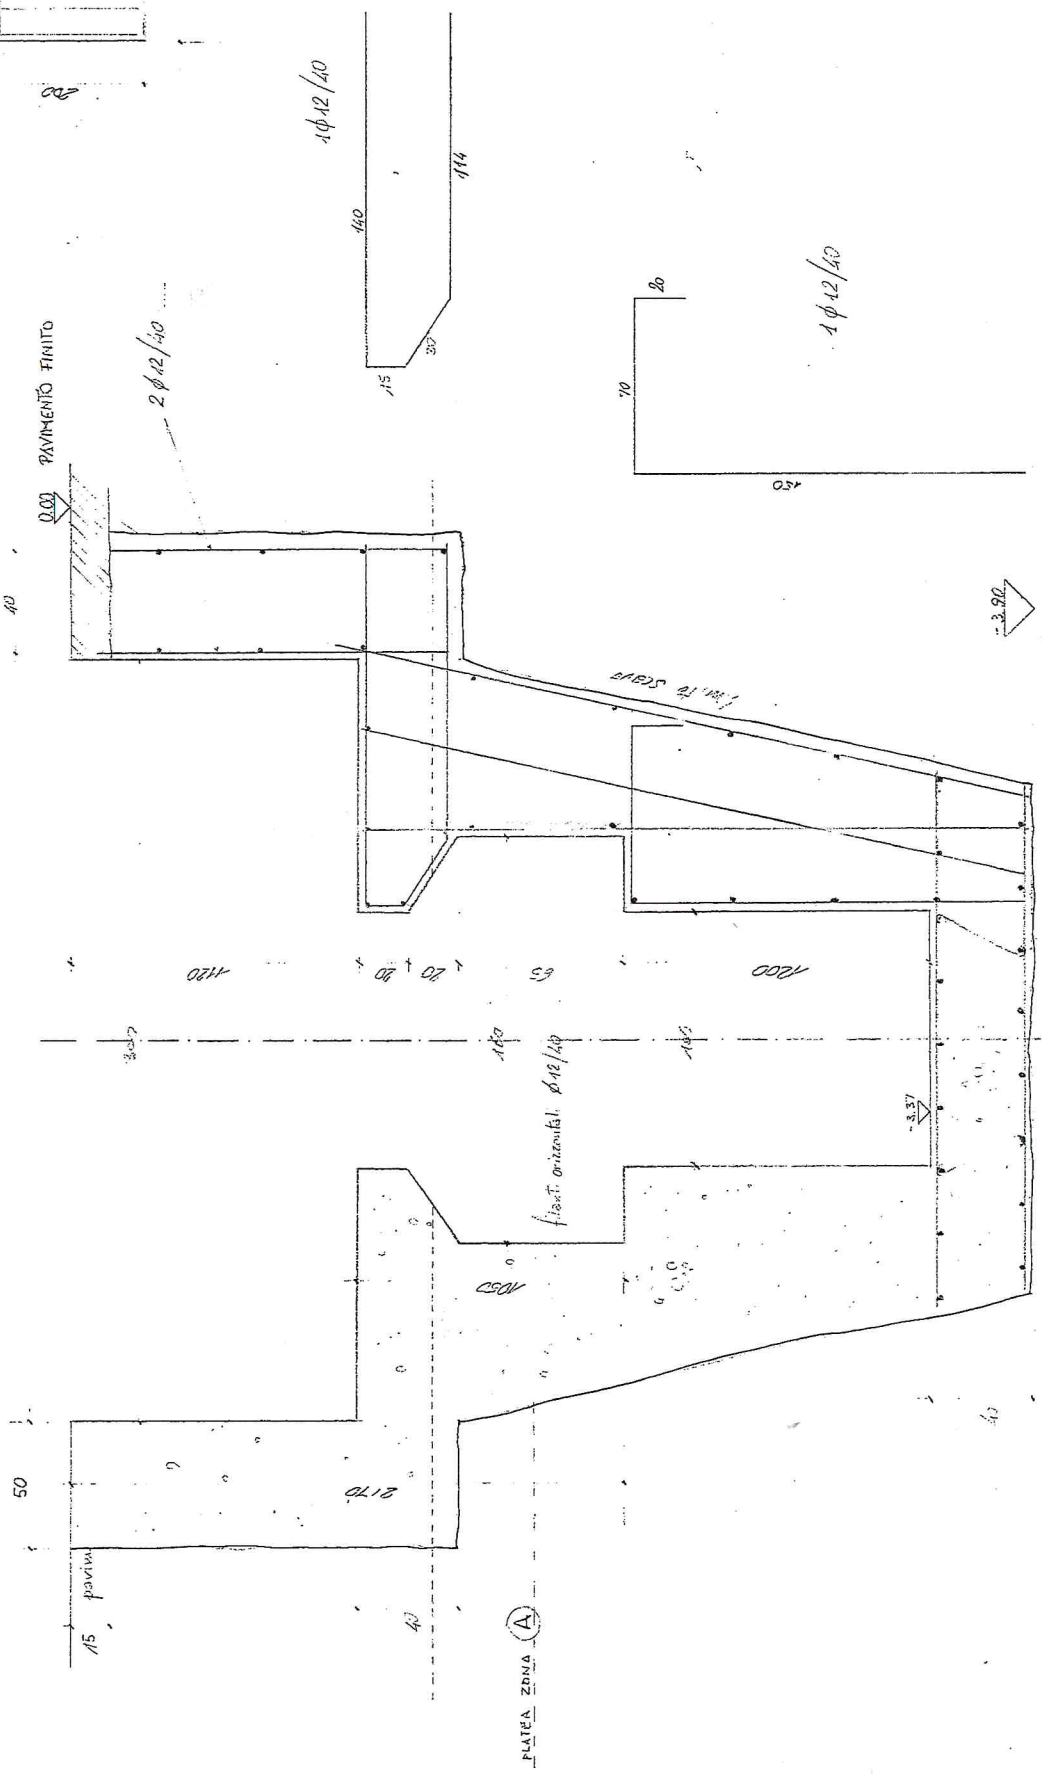

PLATEA ZONA **A**

fiact. orizontale: φ12/40

↗ -3.90

-3.37

SALA TO STAIR

0.00 PAVIMENTO FINITO

1φ12/40

4φ12/40

15 pavim

2170

1120

1800

50

40

40

1050

120

450

70

140

114

115

37

1.285

